



The Contractor is to check and verify all building and site dimensions, levels, sewer invert levels and positions of drains before works start. Any discrepancy to be notified to MDG Architects. **DO NOT SCALE FROM THIS DRAWING**. This drawing and the building works depicted are the copyright of MDG Ltd. and may not be reproduced or amended except by written permission. No liability will be accepted for amendments made by other persons.

Rev.	Date	N	Revision	C'ked.

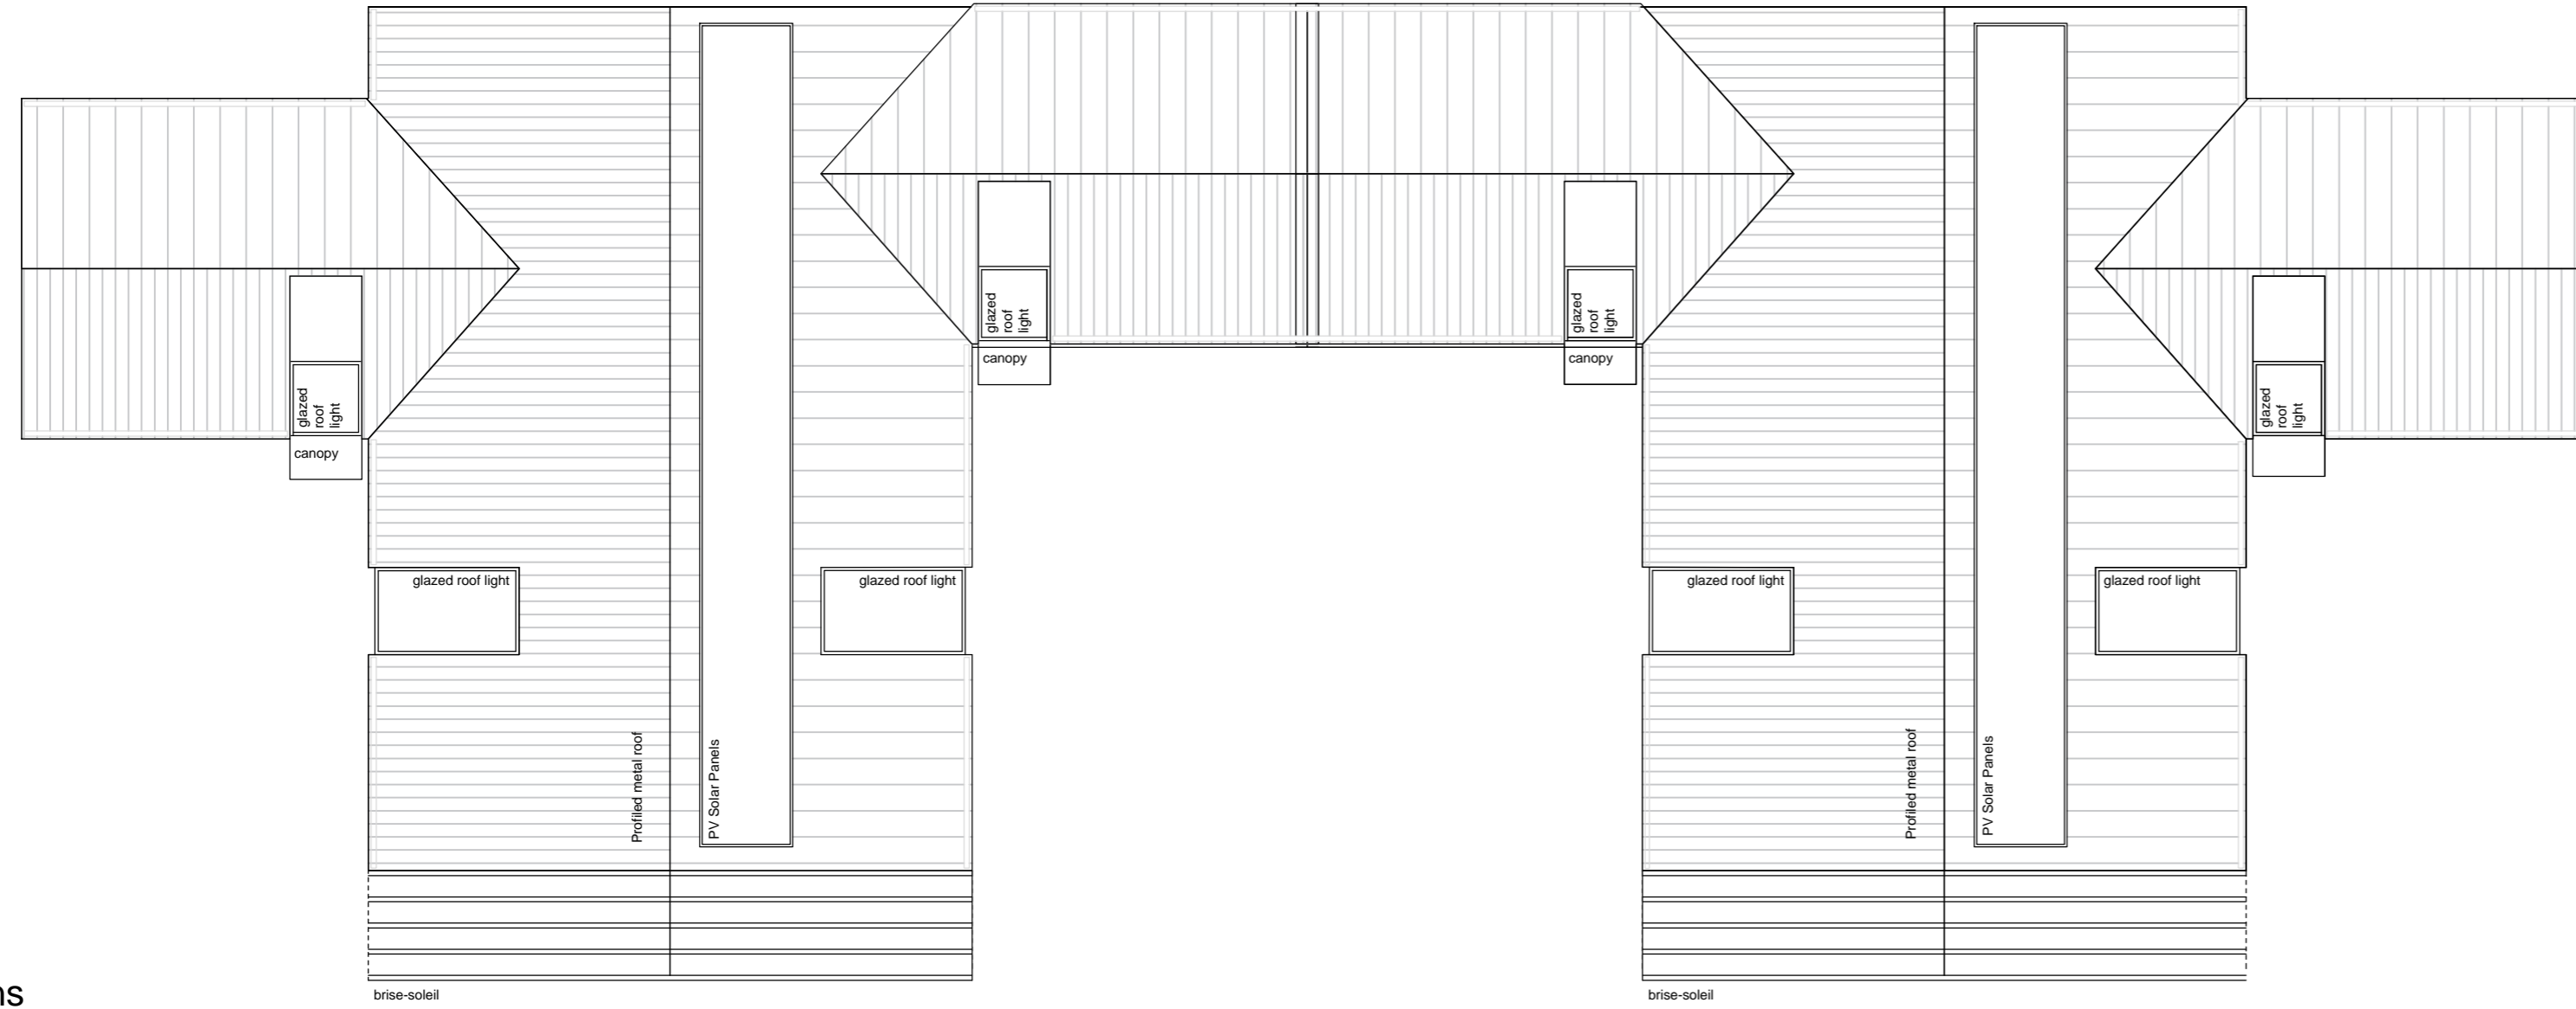

Roof Plans

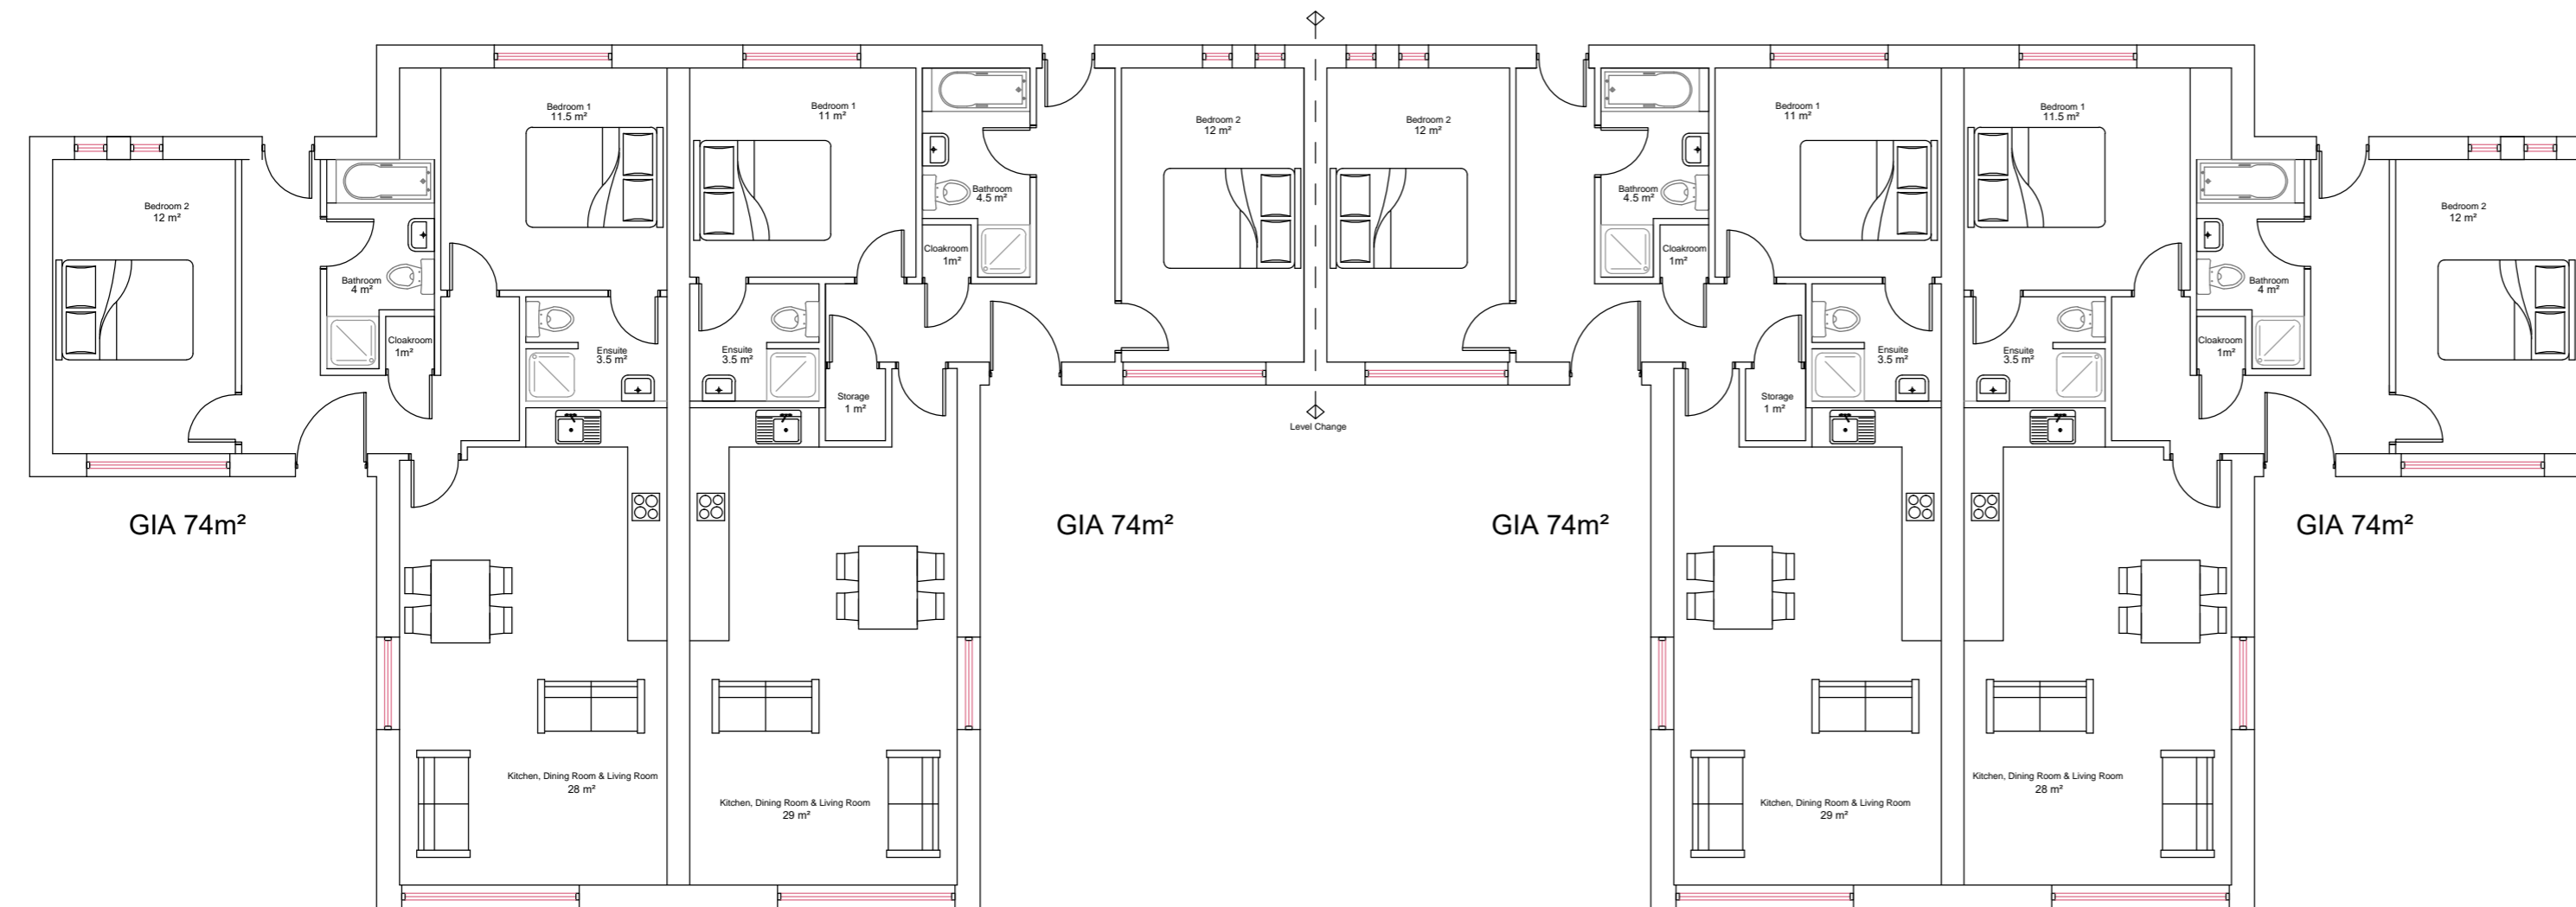

Ground Floor Plans

MDG Architects
Office 201, The Folium
5-8 Caroline Street
Jewellery Quarter, Birmingham
B3 1TR
Tel: 0121 638 0201
www.mdgarchitects.co.uk
innovation@mdg.co.uk



PROJECT
Claverdon Community Land Trust
Norton Lindsey
Affordable Housing Development

DRAWING
Proposed Plans
Single Storey 2 Bed Dwellings

SCALE	1/500 @ A2	CHECKED	DN
DATE	April 2019	DRAWN	DN
DWG. No.	M1191-A-02-02	REVISION	

PLANNING