


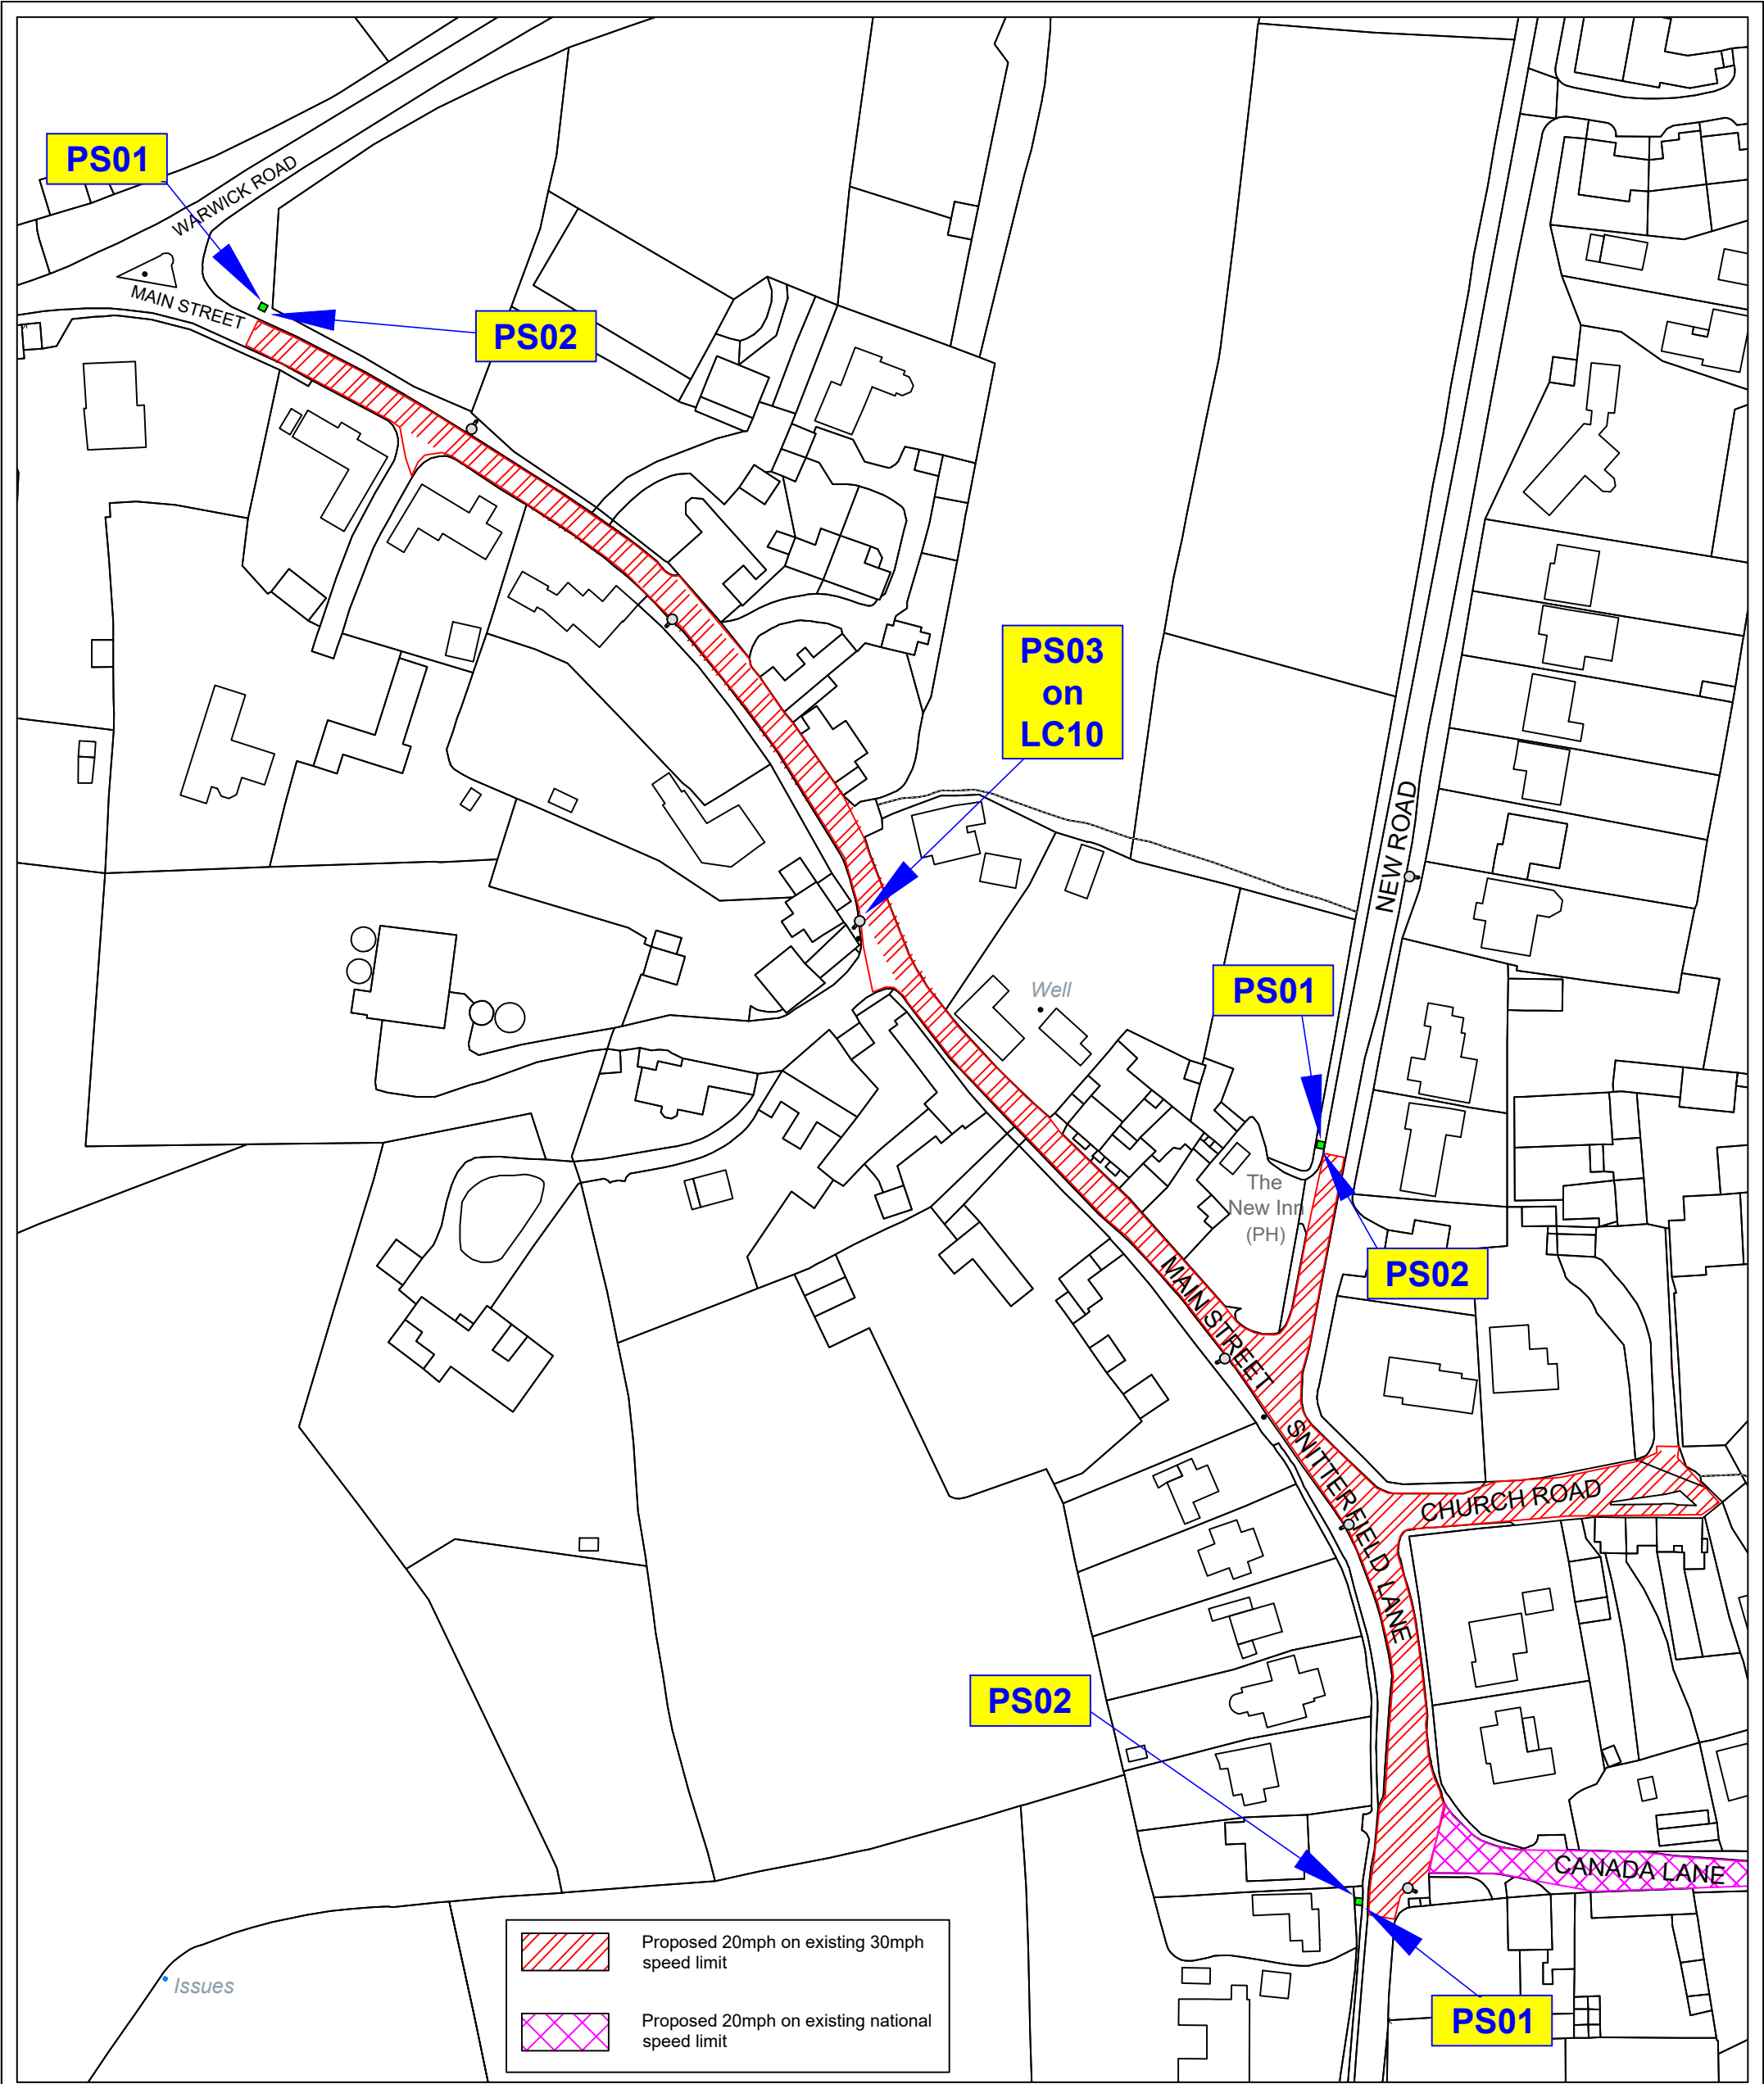

H:\CH-Minor Works\TRAFFIC REGULATION ORDERS\PARISHES\Norton Lindsey\PTRO24 024 Norton Lindsey TRO 20mph\5 Drawings\PTRO24 024 Norton Lindsey TRO 20mph.dwg

REV	DATE	BY	CHK	AMENDMENT	REV	DATE	BY	CHK	AMENDMENT	REV	DATE	BY	CHK	AMENDMENT
-	--/--/--	-	-	-	-	--/--/--	-	-	-	-	--/--/--	-	-	-
-	--/--/--	-	-	-	-	--/--/--	-	-	-	-	--/--/--	-	-	-



County Highways Minor Works
Warwickshire County Council
Shire Hall
Warwick
CV34 4RL
Tel: 01926 410410

www.warwickshire.gov.uk
chminorworks@warwickshire.gov.uk

NOTES

-  Proposed signs
-  Existing lamp column
-  Reference for new sign details

© Crown Copyright and database right 2025. Ordnance Survey AC000019520

Drawing title

**Proposed 20mph Speed Limit
Canada Lane, Church Road,
Main Street, Snitterfield Lane
& New Road, Norton Lindsey**

Project title

Delegated Budgets 2024/25

Drawn by **ZMS** Checked by **GVS**

Date **March 2025**

Scale **NTS @ A3_P**

Drawing number **PTRO24 024 002**